



KEYNOTES

- 1 CONCRETE ROOF TILE OVER #30 FELT OVER ROOF SHEATHING.
- 2 2-COAT STUCCO SYSTEM OVER 1/2" EXPANDED POLYSTYRENE BOARD OVER 2 LAYERS GRADE D KRAFT PAPER OVER WALL FRAMING.
- 3 STUCCO TRIM
- 4 SH1. MTL. SPARK ARRESTOR HOOD/WFC. ITEM INSTALL SPARK ARRESTOR 24" ABOVE THE HIGHEST POINT OF ROOF. 10'-0" MIN. WINDROWS & DOORS
- 5 STUCCO TRIM AROUND ALL WINDOWS & DOORS
- 6 12"x12" PRECAST COLUMN
- 7 PERFORMED METAL GUTTER
- 8 FOAM DECORATIVE TRIM
- 9 2X WOOD FASCIA

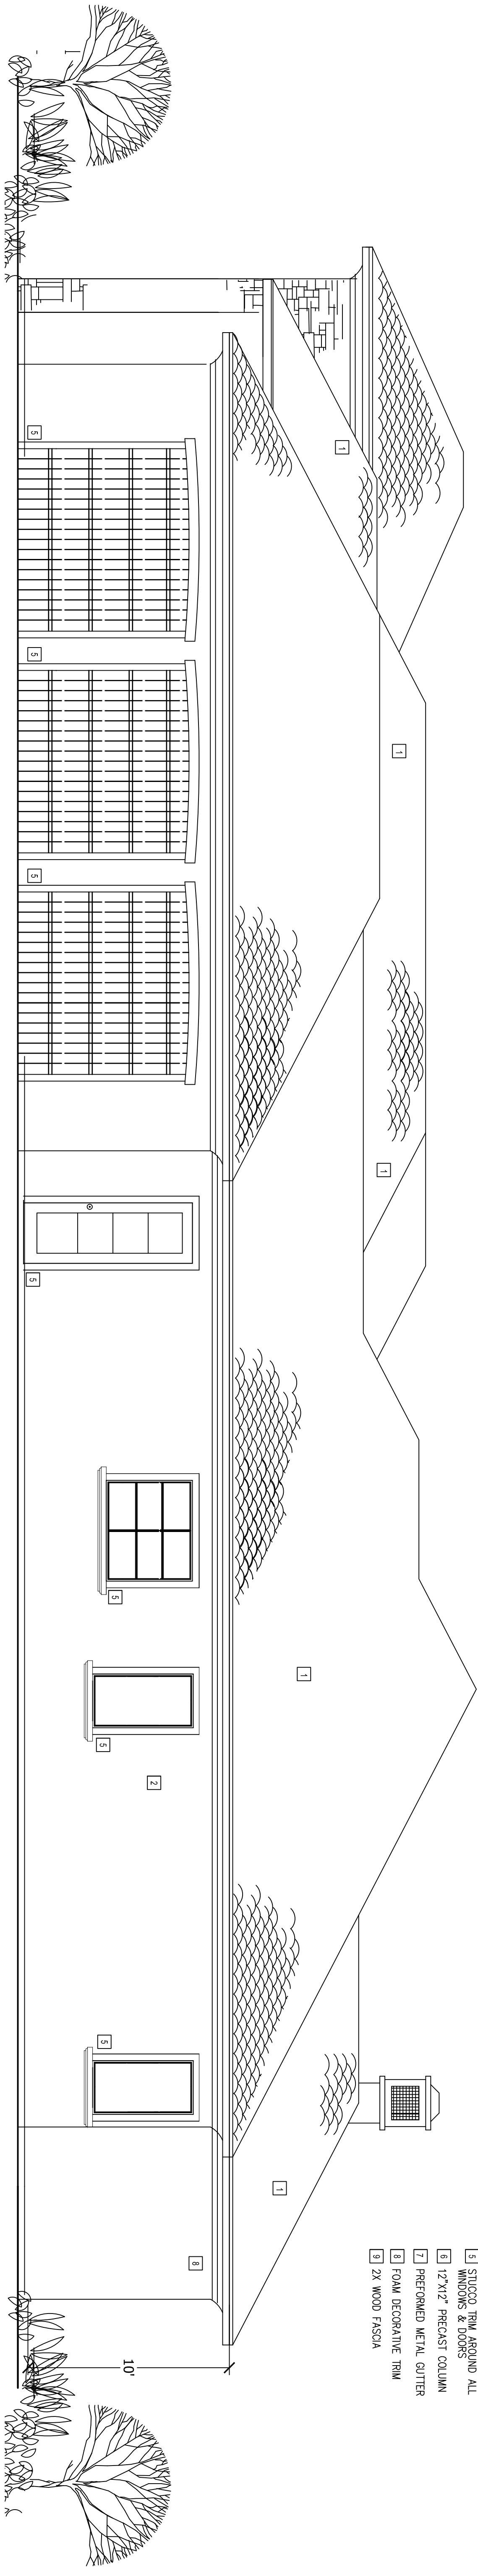

NORTH ELEVATION

SCALE: 1/4" = 1'-0"

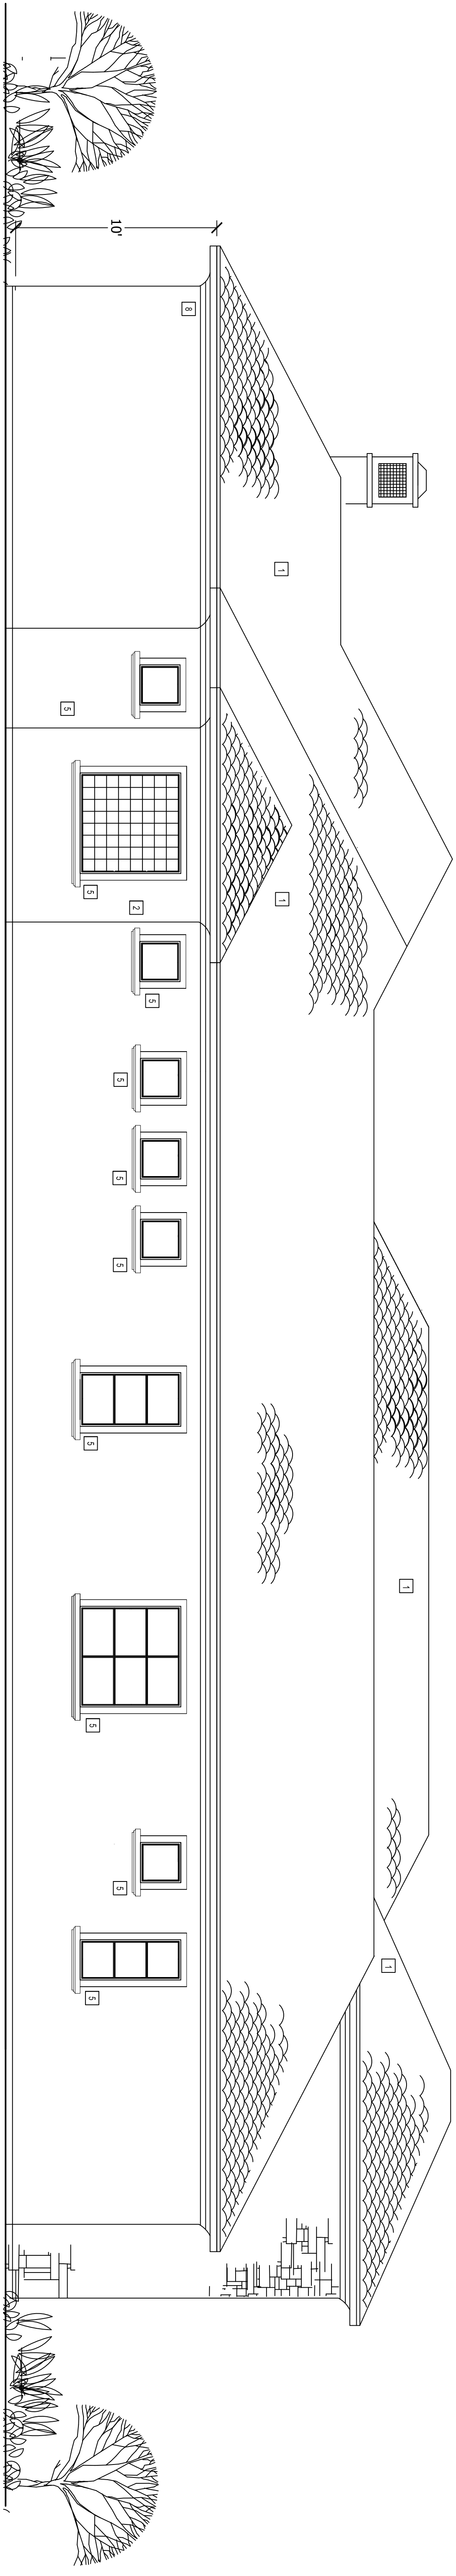

SOUTH ELEVATION

SCALE: 1/4" = 1'-0"